


Coppola Maura Coppola Chiara



Coppola Noemi Giada




1

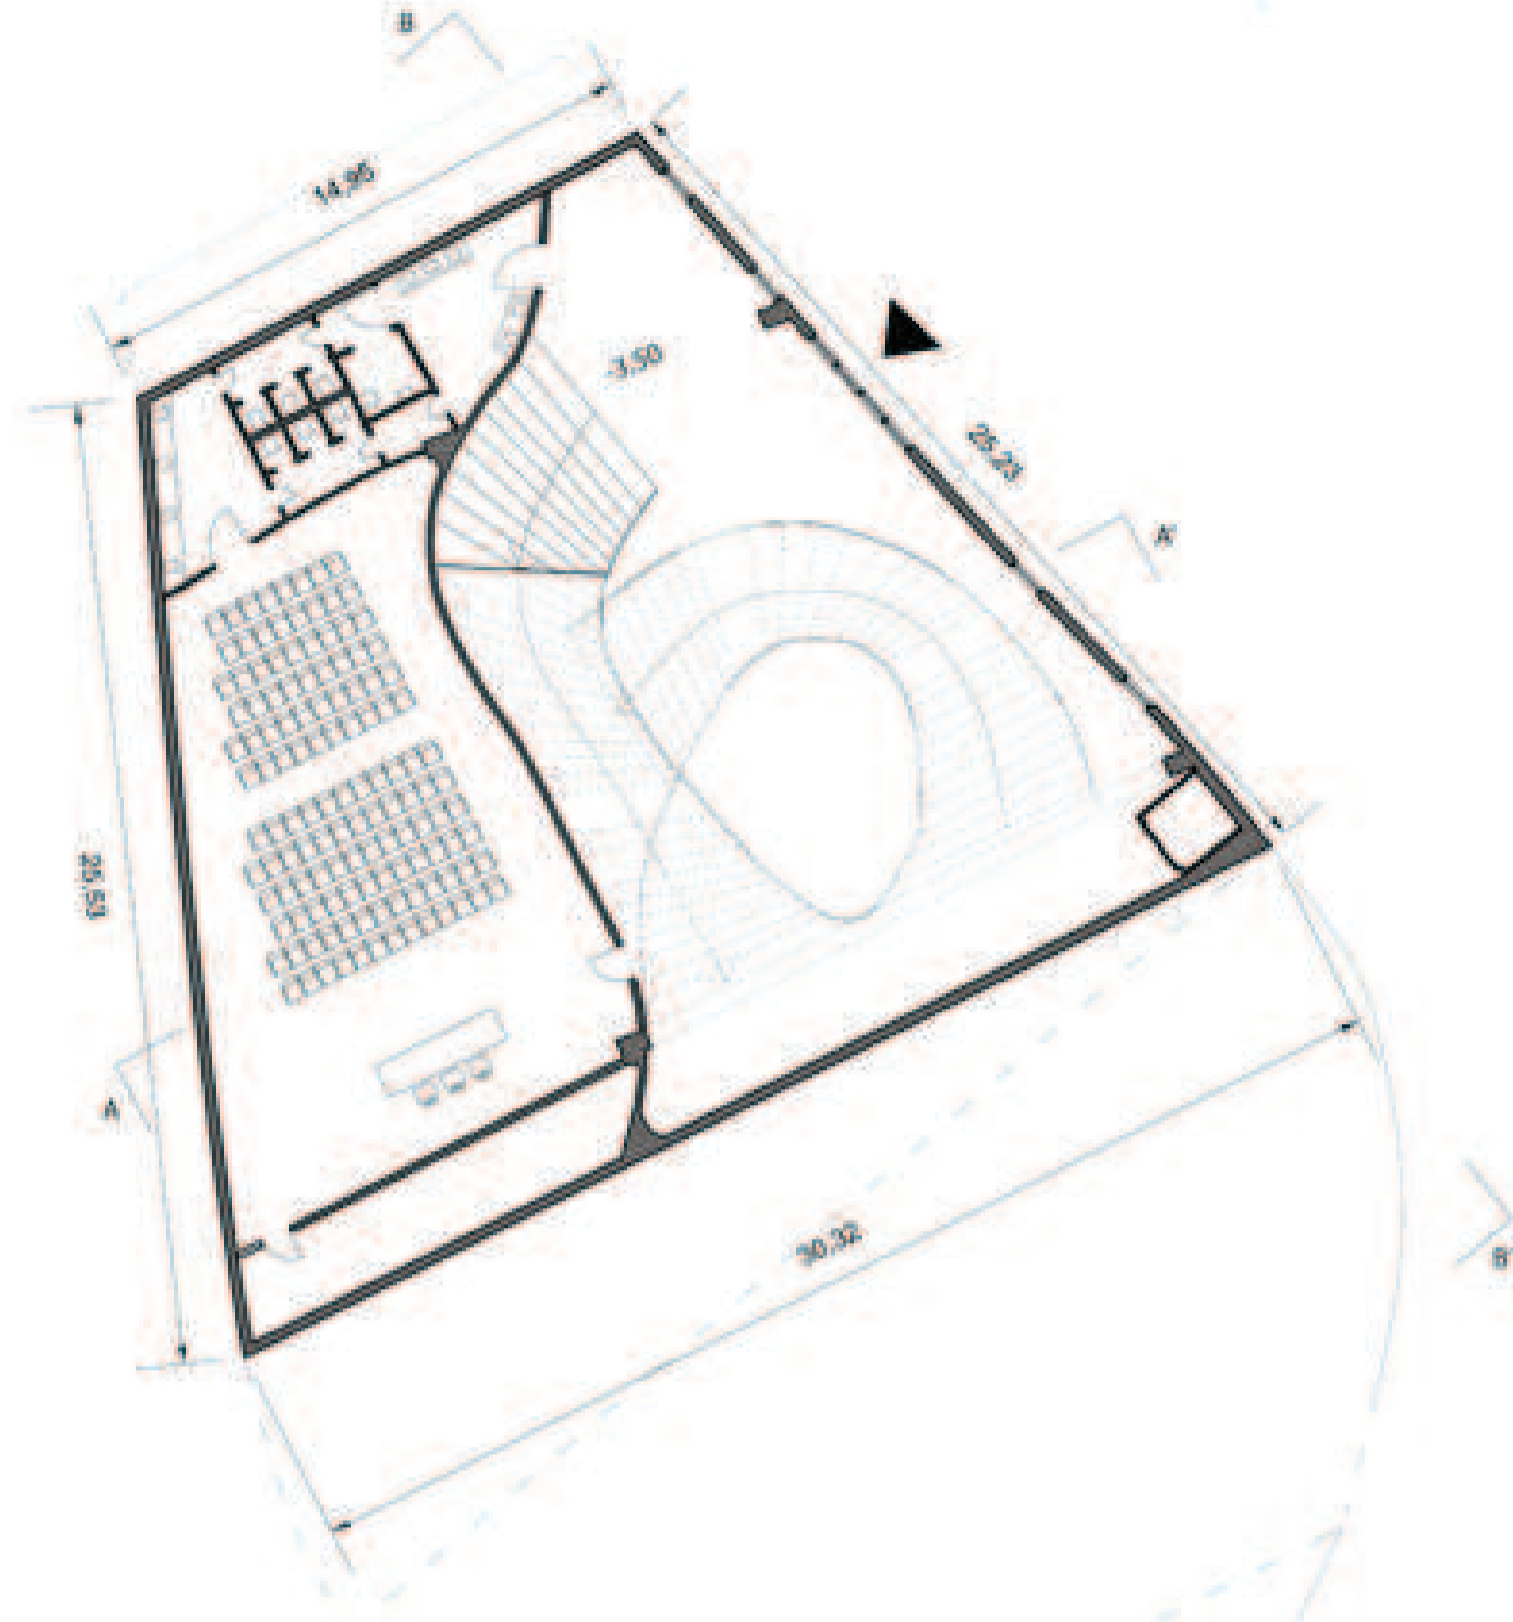

Underground Floor Plan\_Scale 1:200




2

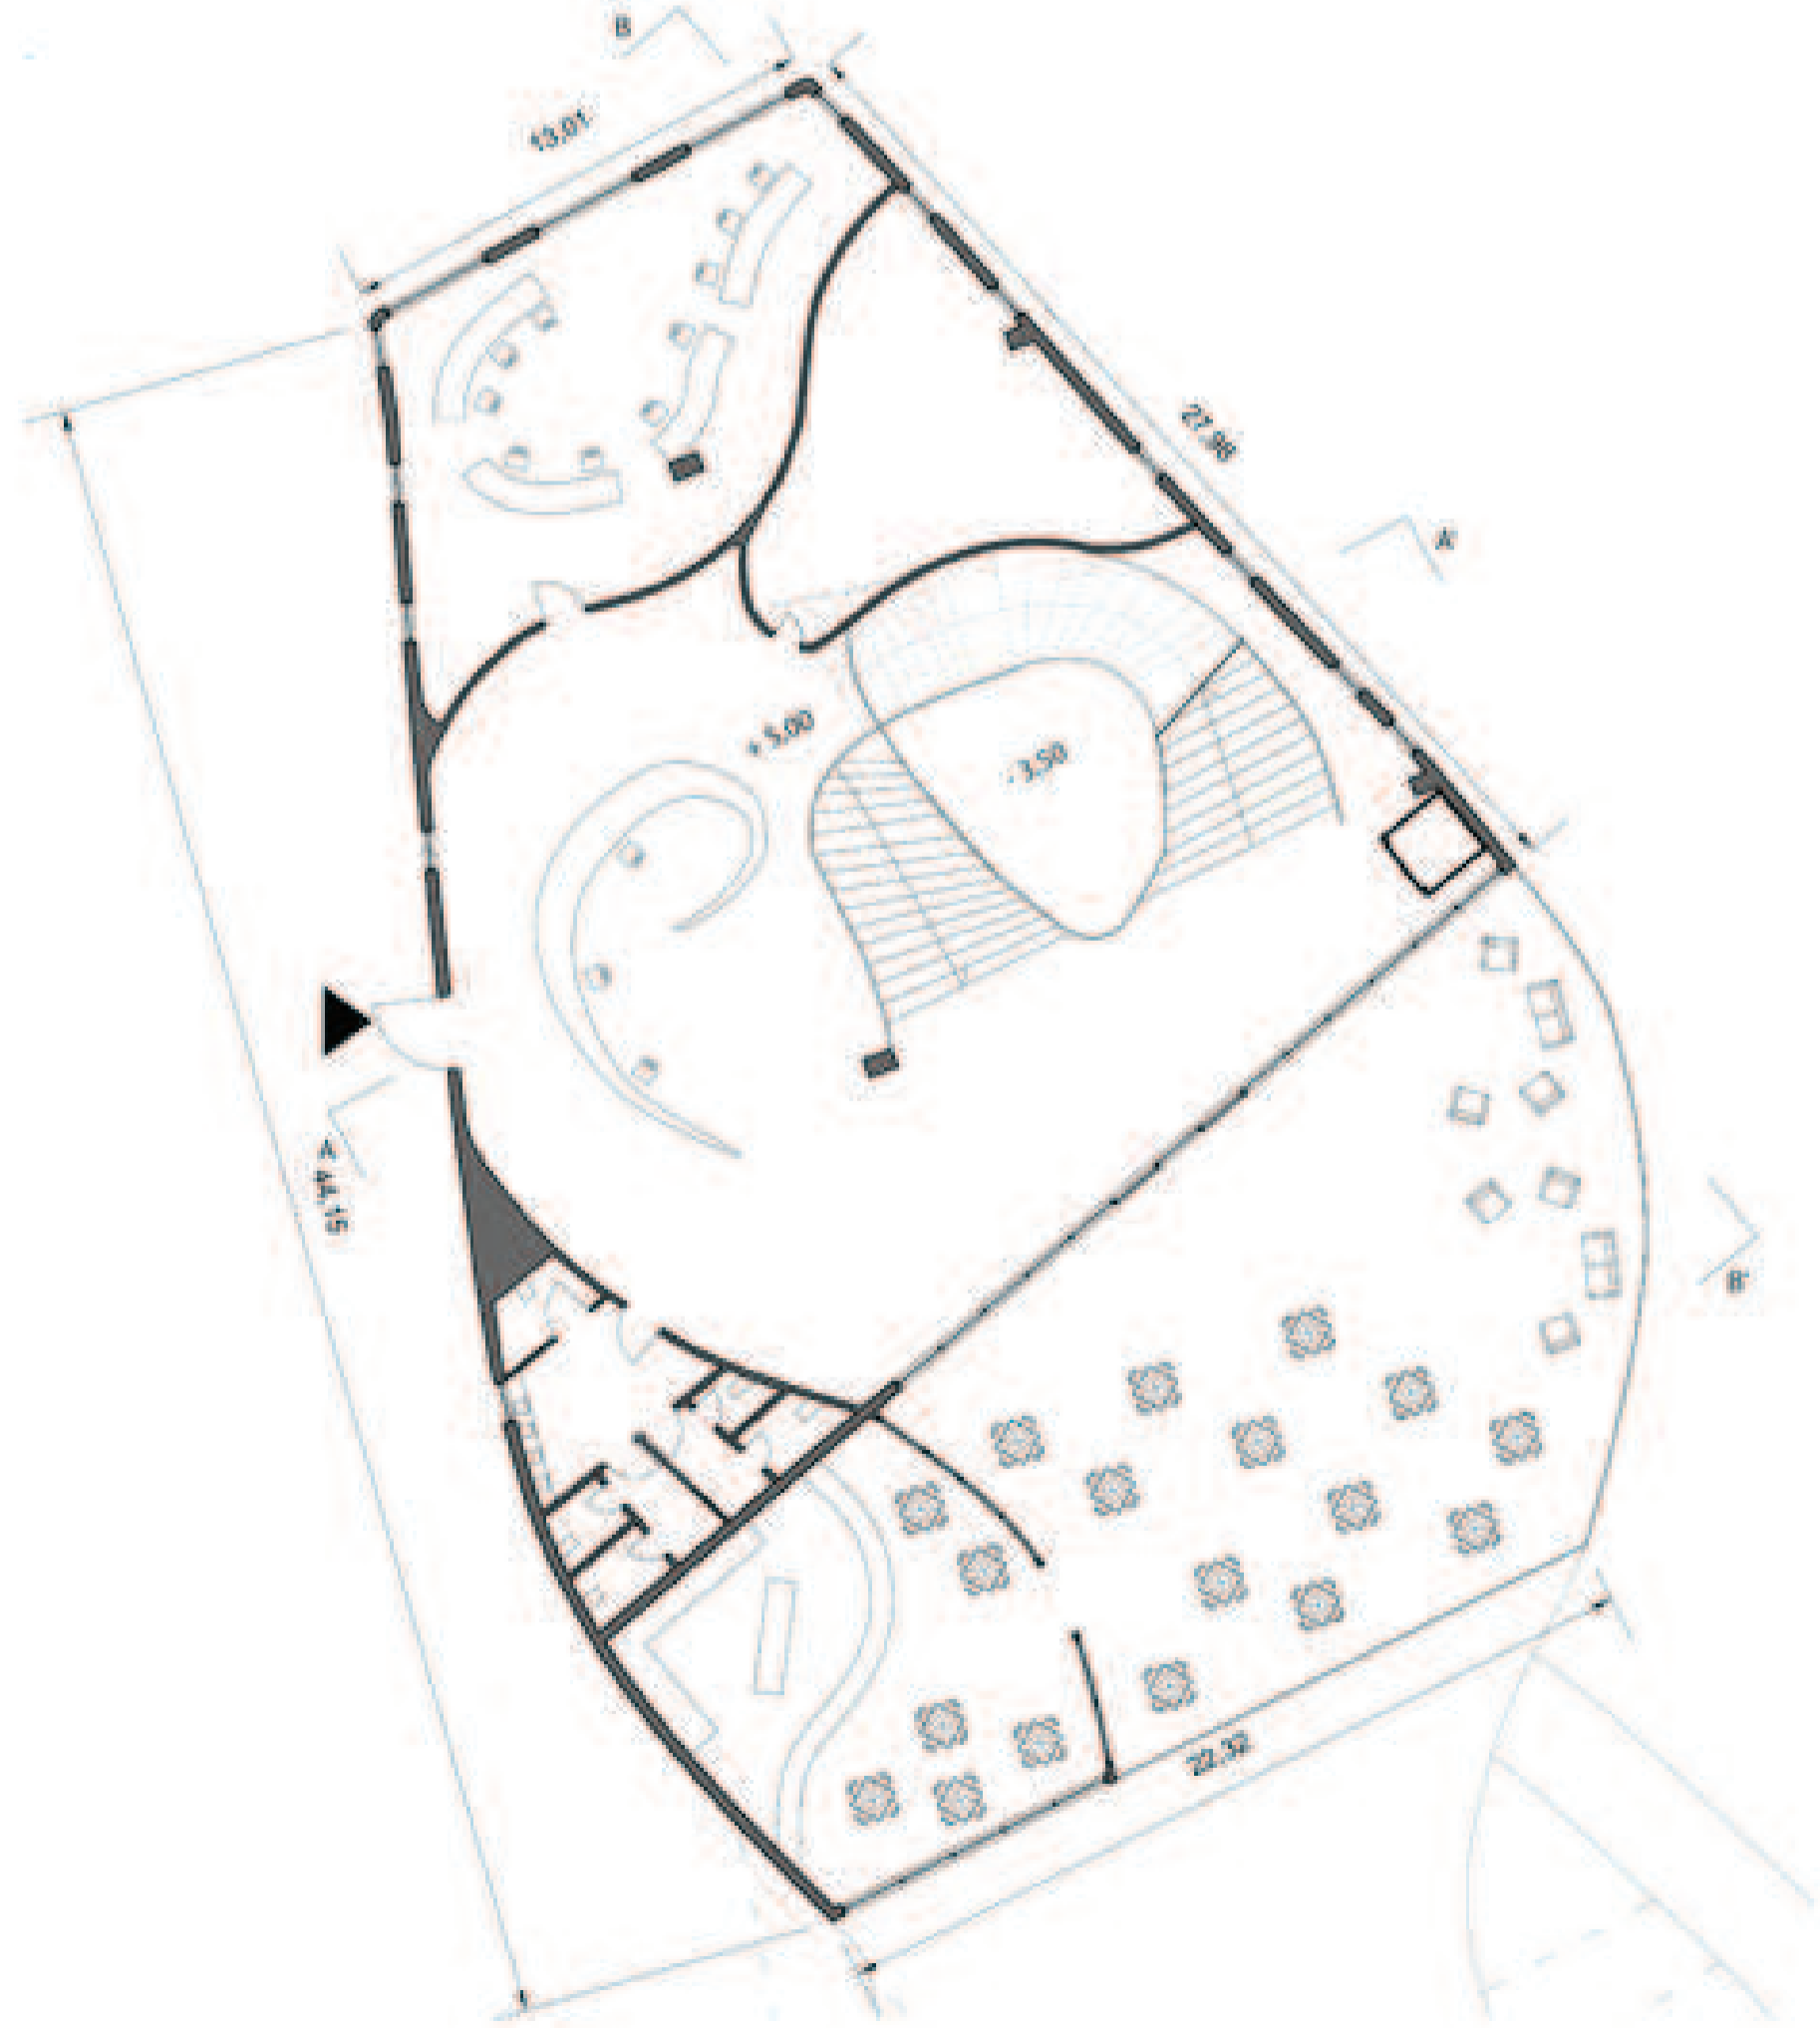

Ground Floor Plan\_Scale 1:200



3

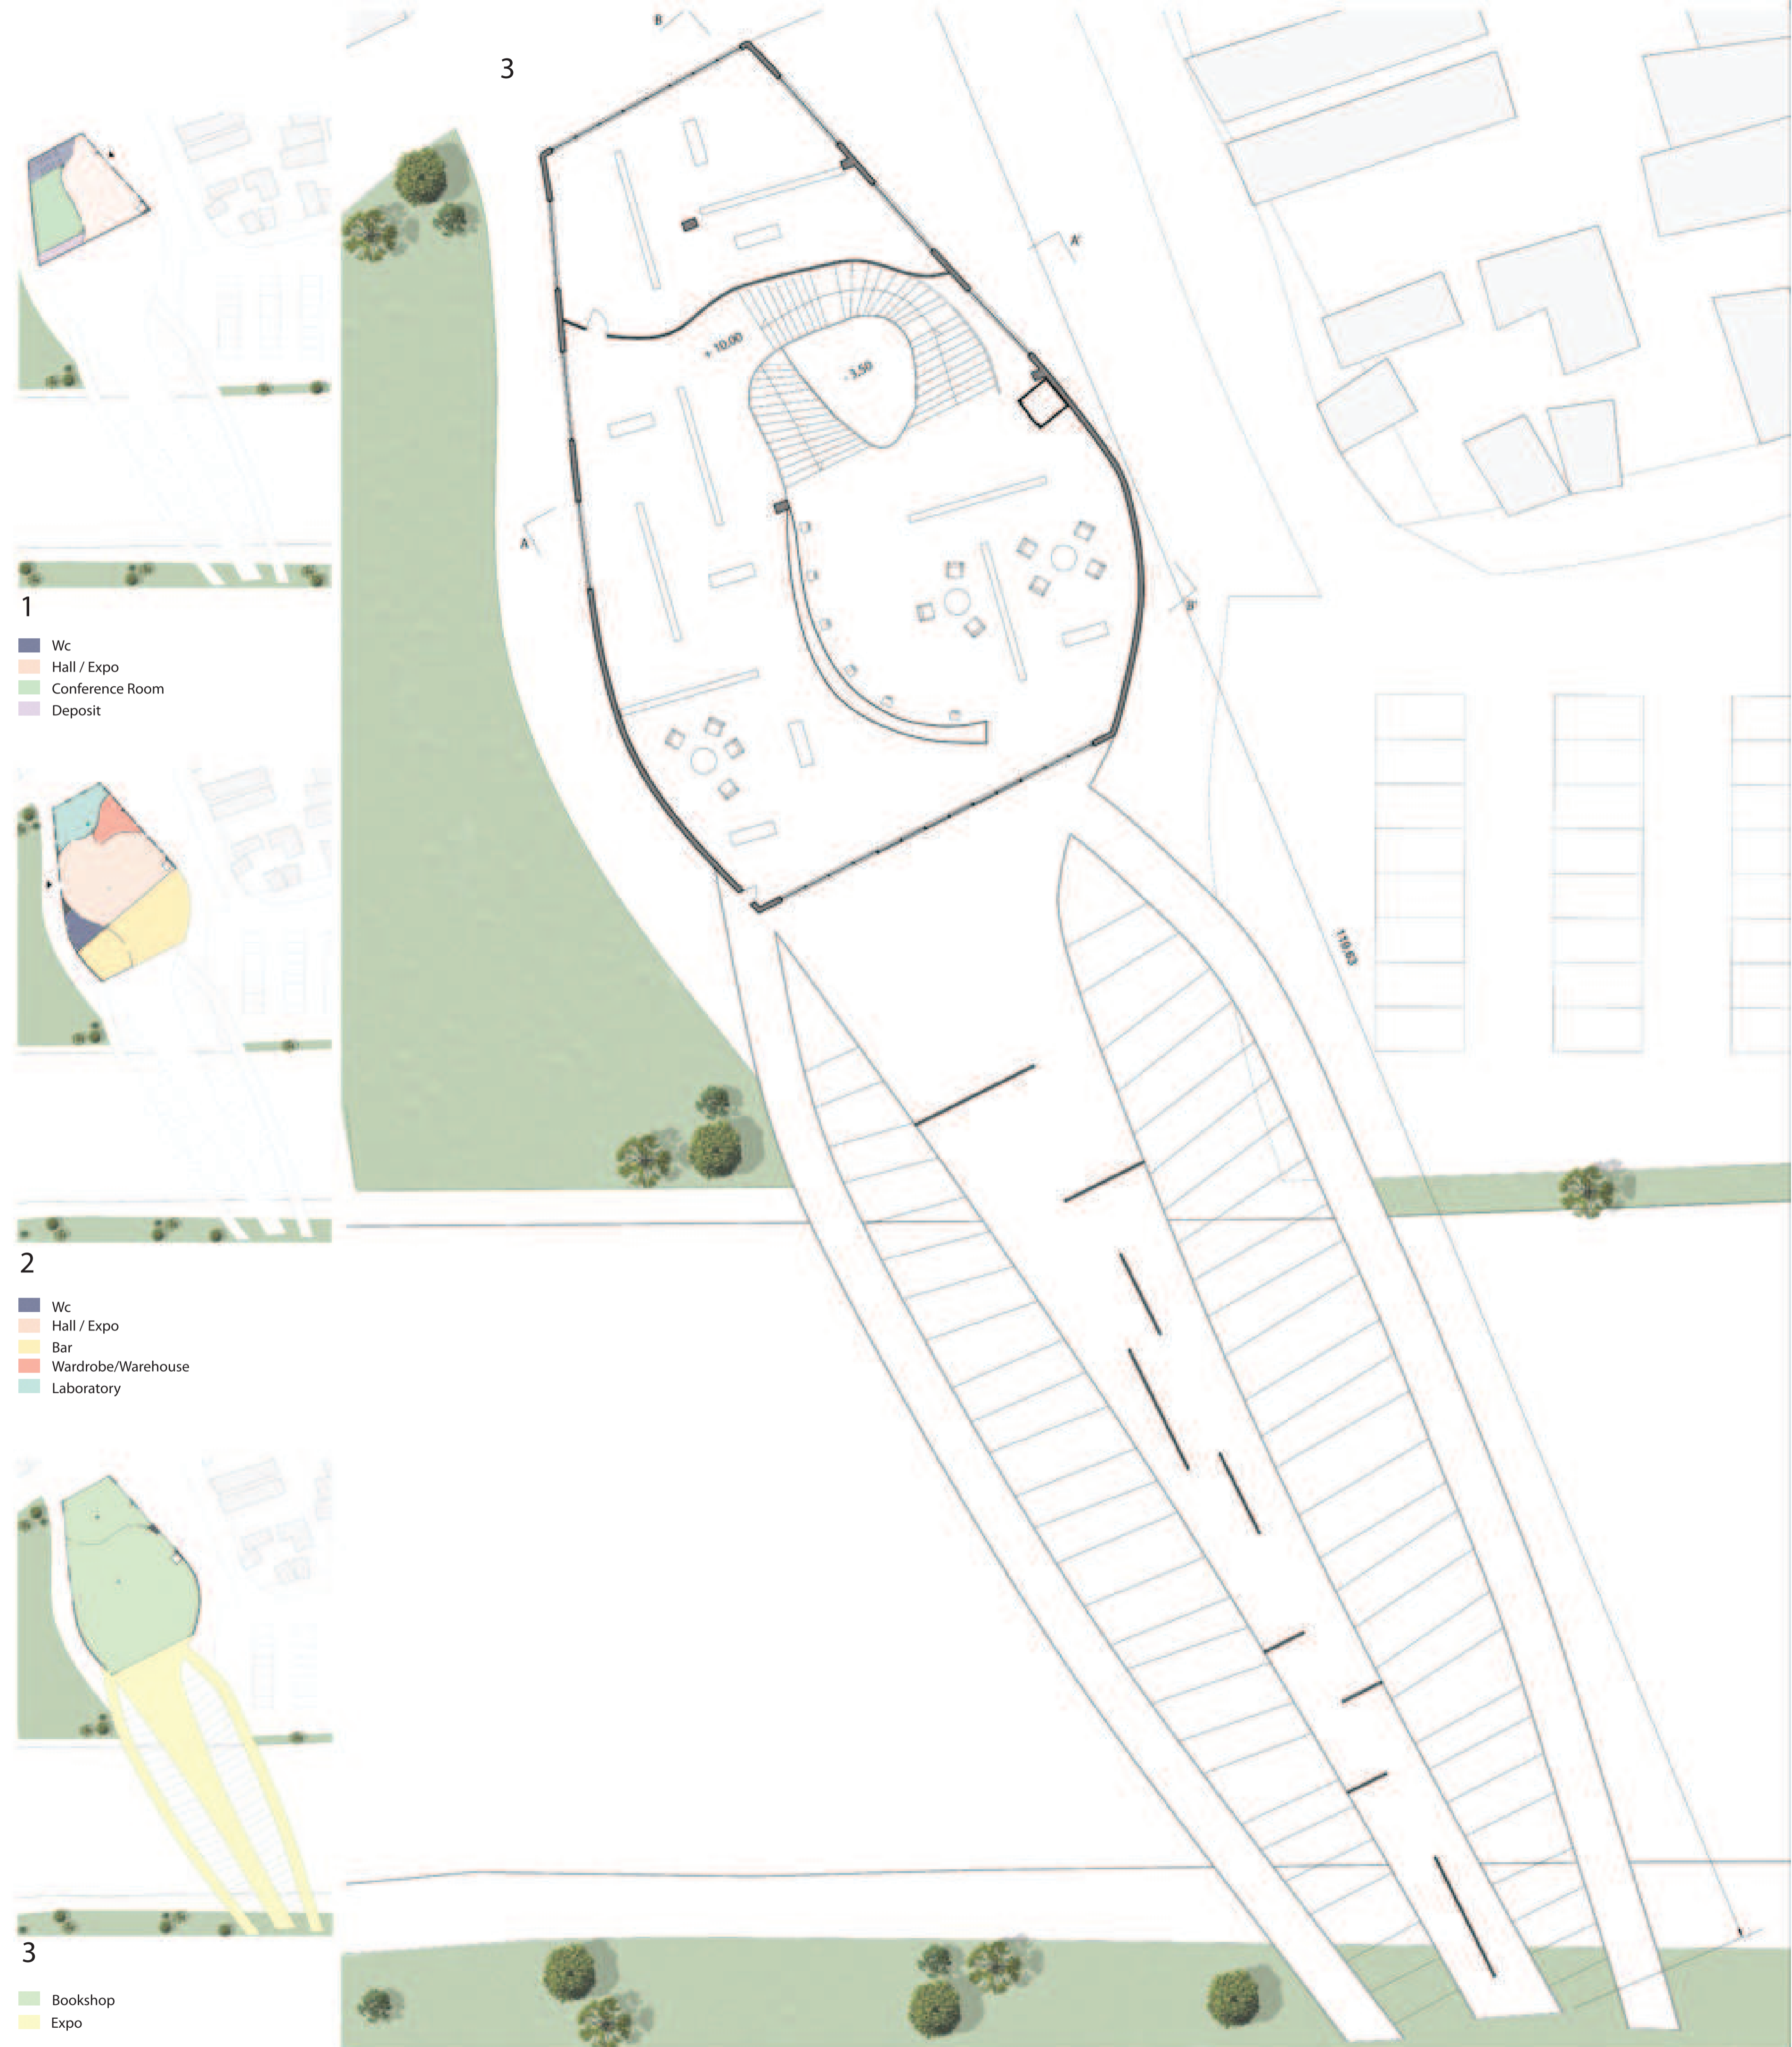

First Level Floor Plan Scale 1:200

