




left view

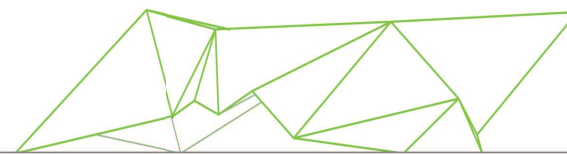

front view

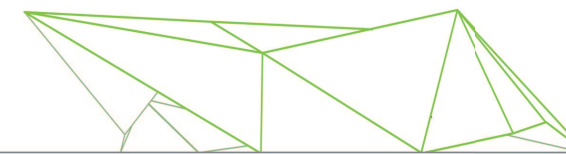

back view

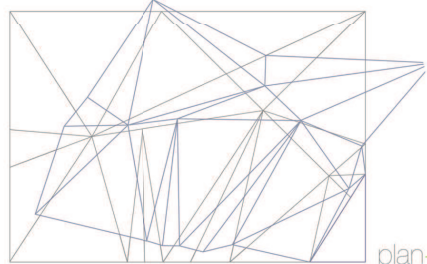


plan+diagram



plan



R random room

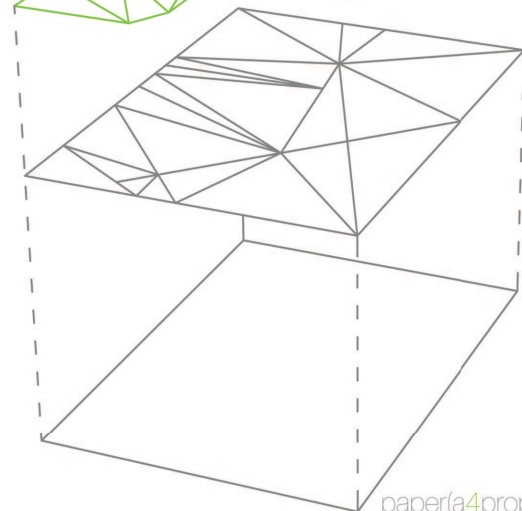

pavimentation/diagram

section/example (temporary garden)

paper(a4proportions)

big urban sculpture 4 random uses

sport competitions






expositions



temporary garden



concerts

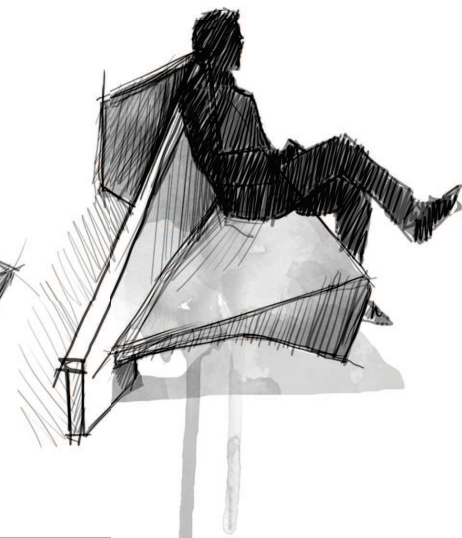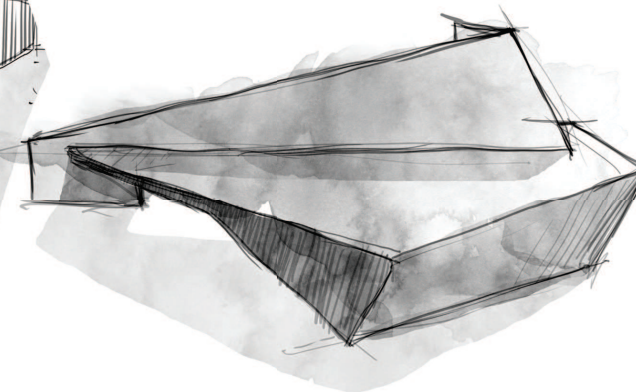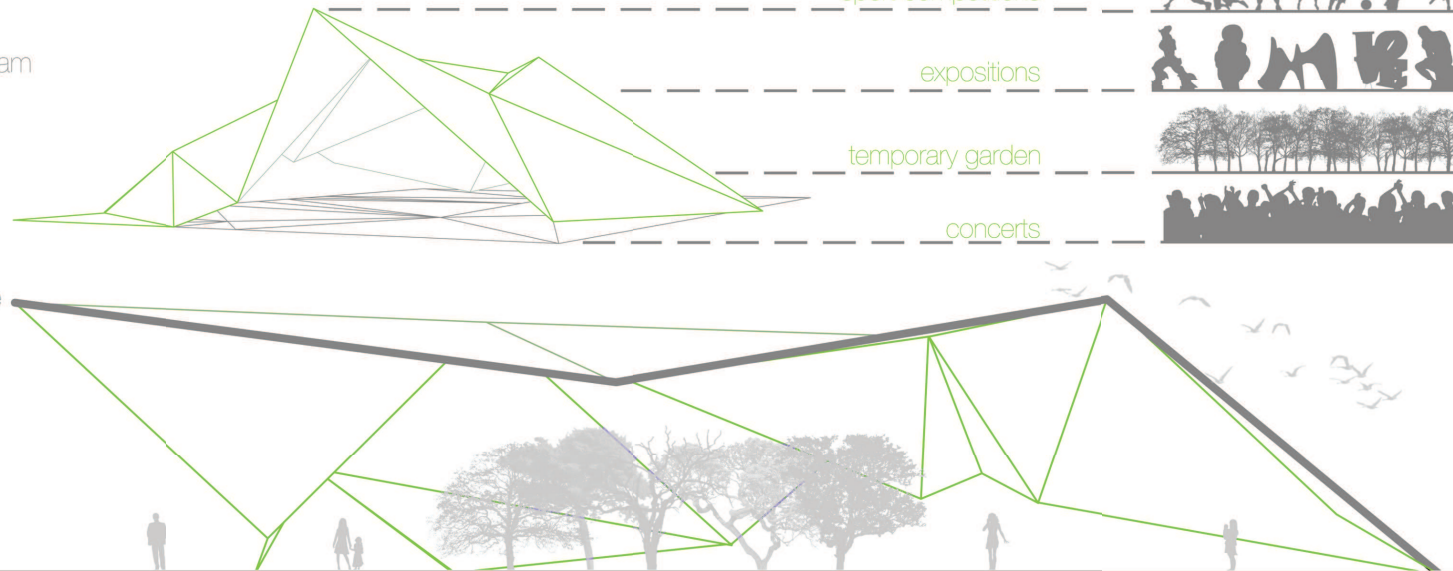

LA SEDUTA DEGLI ANGOLI

