





DIPARTIMENTO DI ARCHITETTURA E DISEGNO INDUSTRIALE  
Luigi Vanvitelli

Seconda Università degli Studi di Napoli  
Dipartimento di Architettura e Disegno Industriale  
Industriale **Luigi Vanvitelli**  
Corso di laurea in Architettura -  
Progettazione degli interni e per l'Autonomia  
Insegnamento: A8618 - INTERNO ARCHITETTONICO  
a.a 2013|2014

GRUPPO

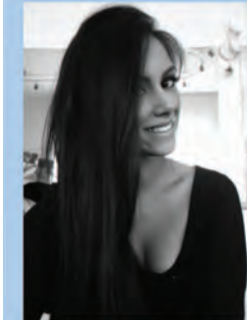

Valentina Sapio

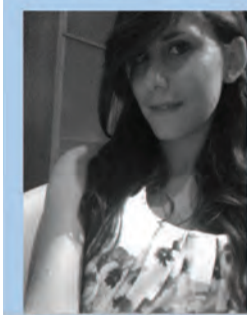


Antonietta Esposito



Aurelia Federica Amatucci



PROGETTO

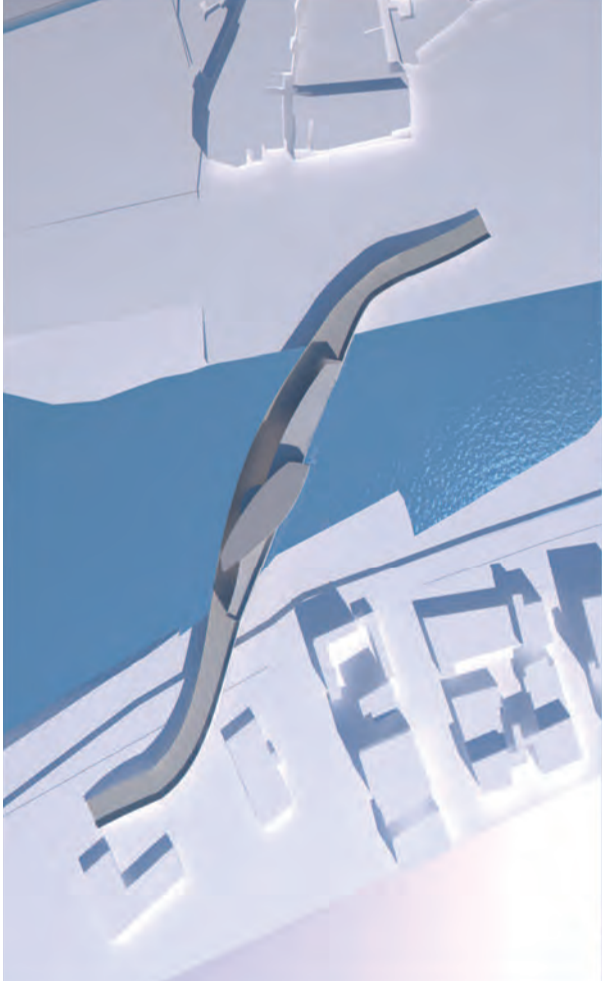


titolo **DARDANUS MUSEUM**

DOCENTE: PROF. ARCH. CLAUDIO GAMBARELLA


**DARDANUS MUSEUM**  
The title "Dardanus" chosen for our project derives from the name of Canakkale's city in Greek era. The proposal comes from the intention of creating a building able to interact appropriately with the surrounding space and, at the same time, able to become an attraction both for local people and tourists. The building has two floors: on the ground floor there are the common spaces, such as the hall, the cloakroom, the exhibition area, the book shop and the meeting area while on the first floor we place the bar and the restaurant. The structure has been conceived to connect the two shores through an external path that, on the only one side, "wraps up" the building designed for the museum of ceramics.

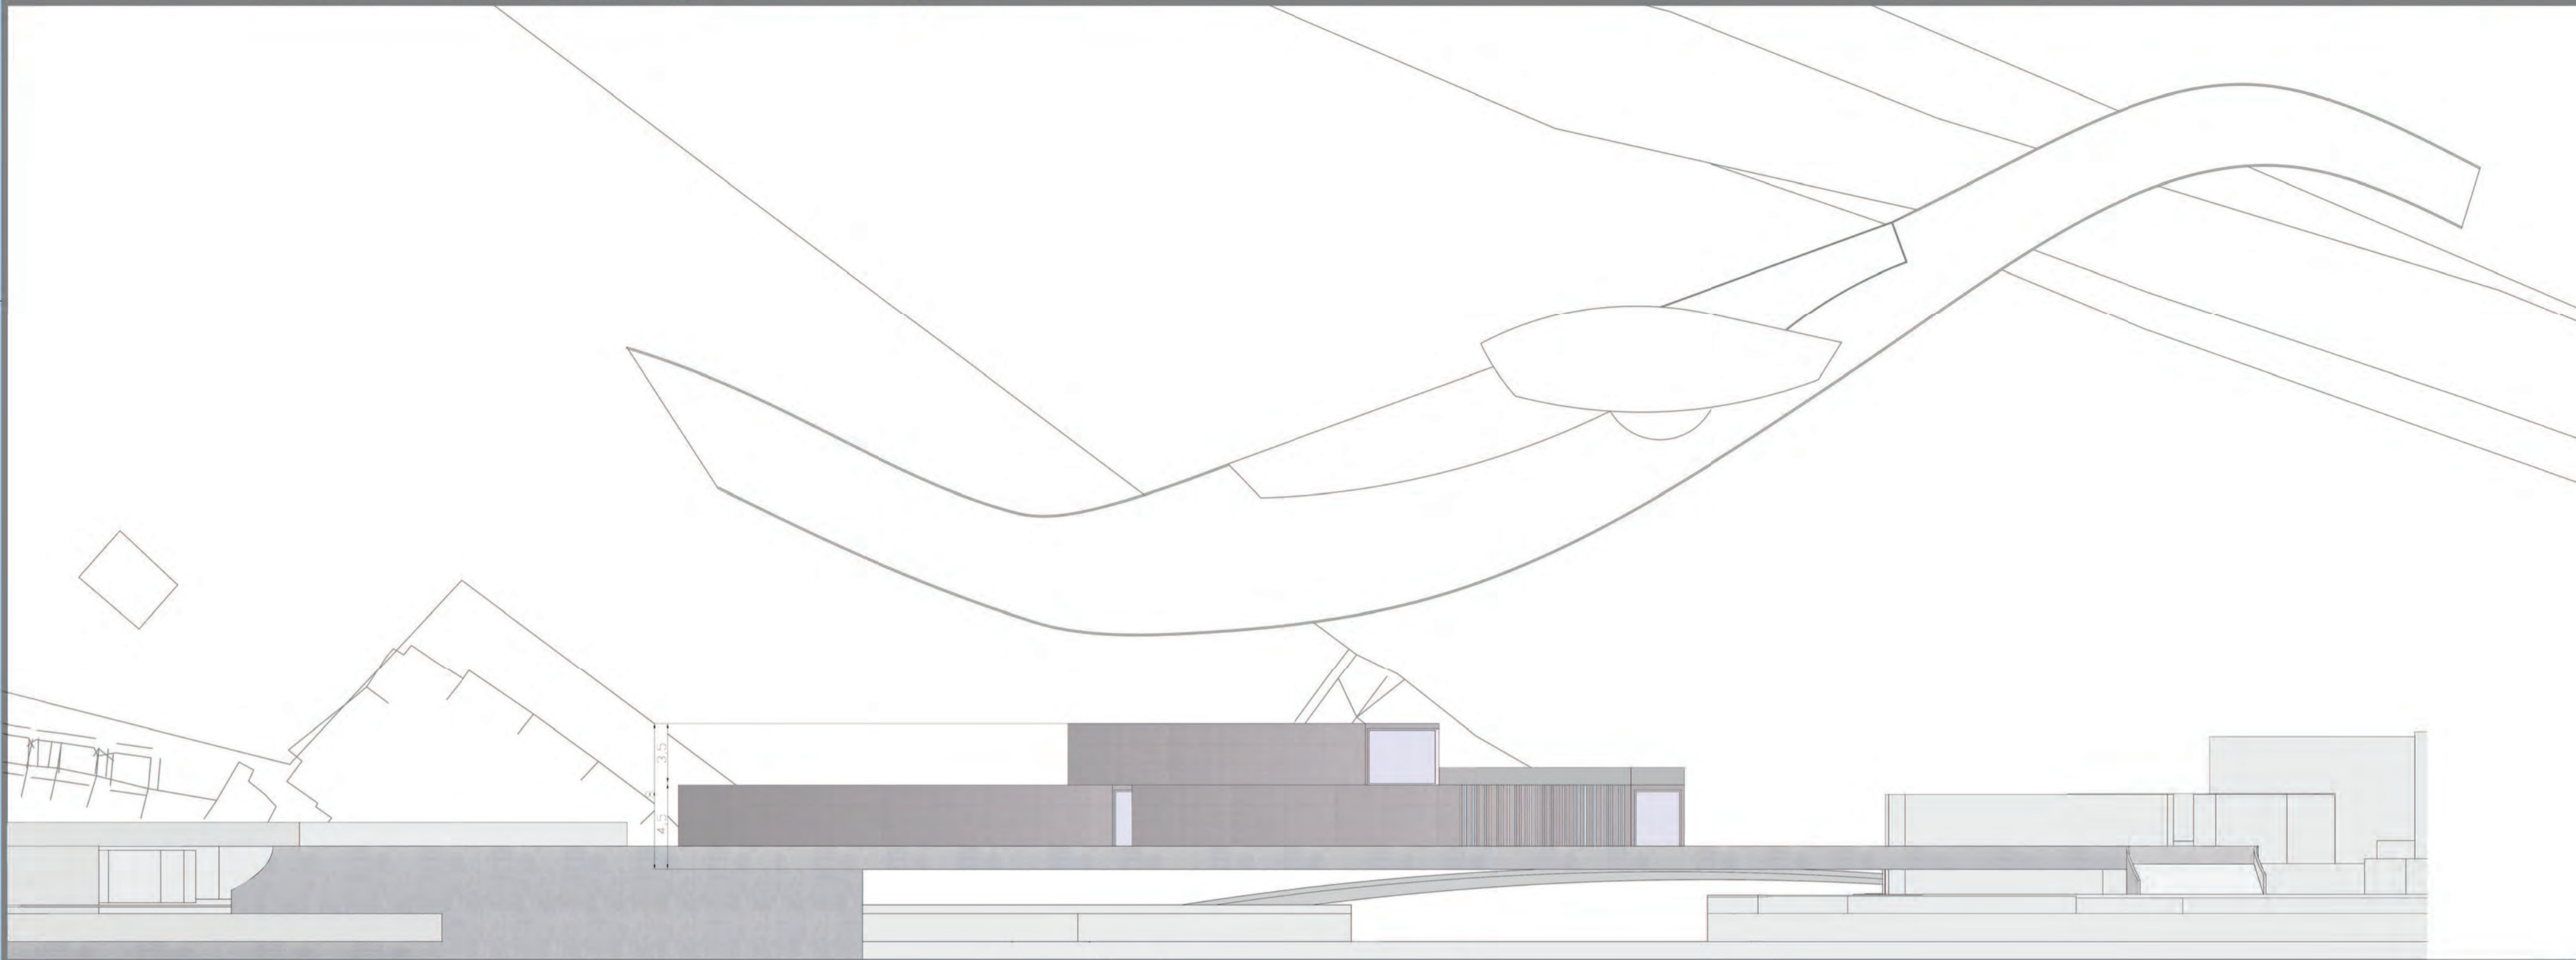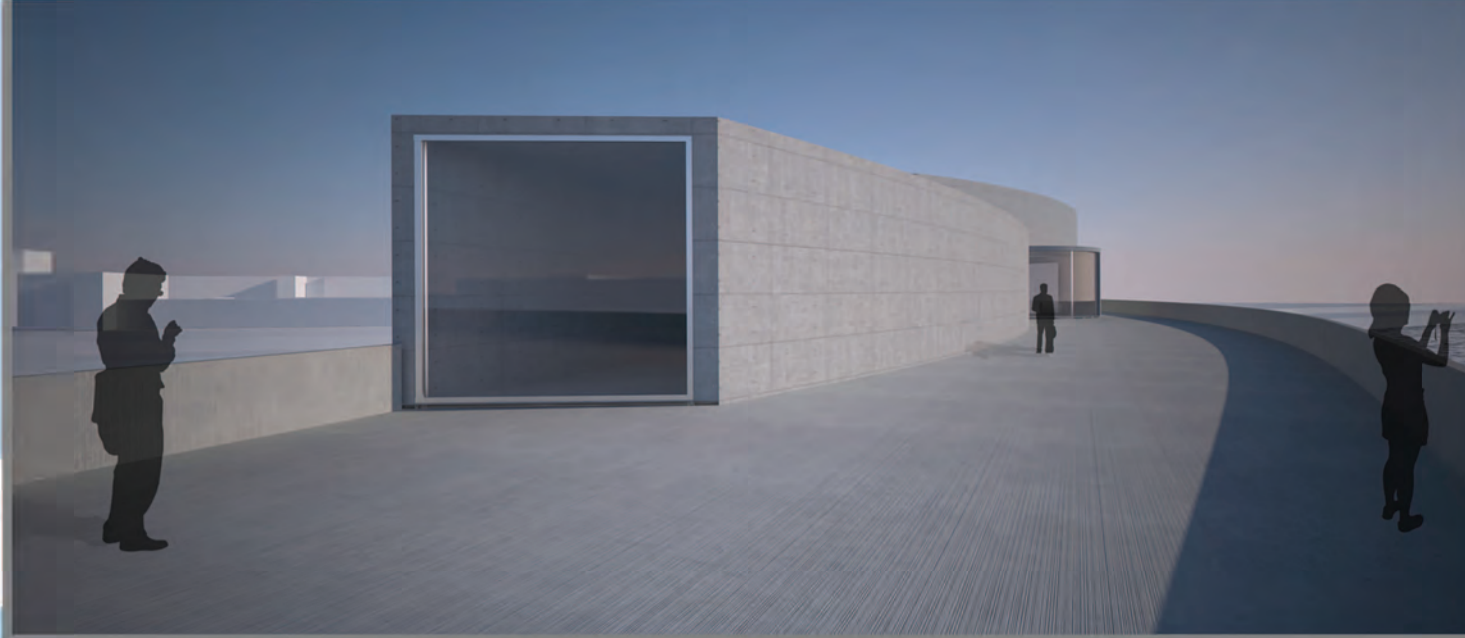

West front view

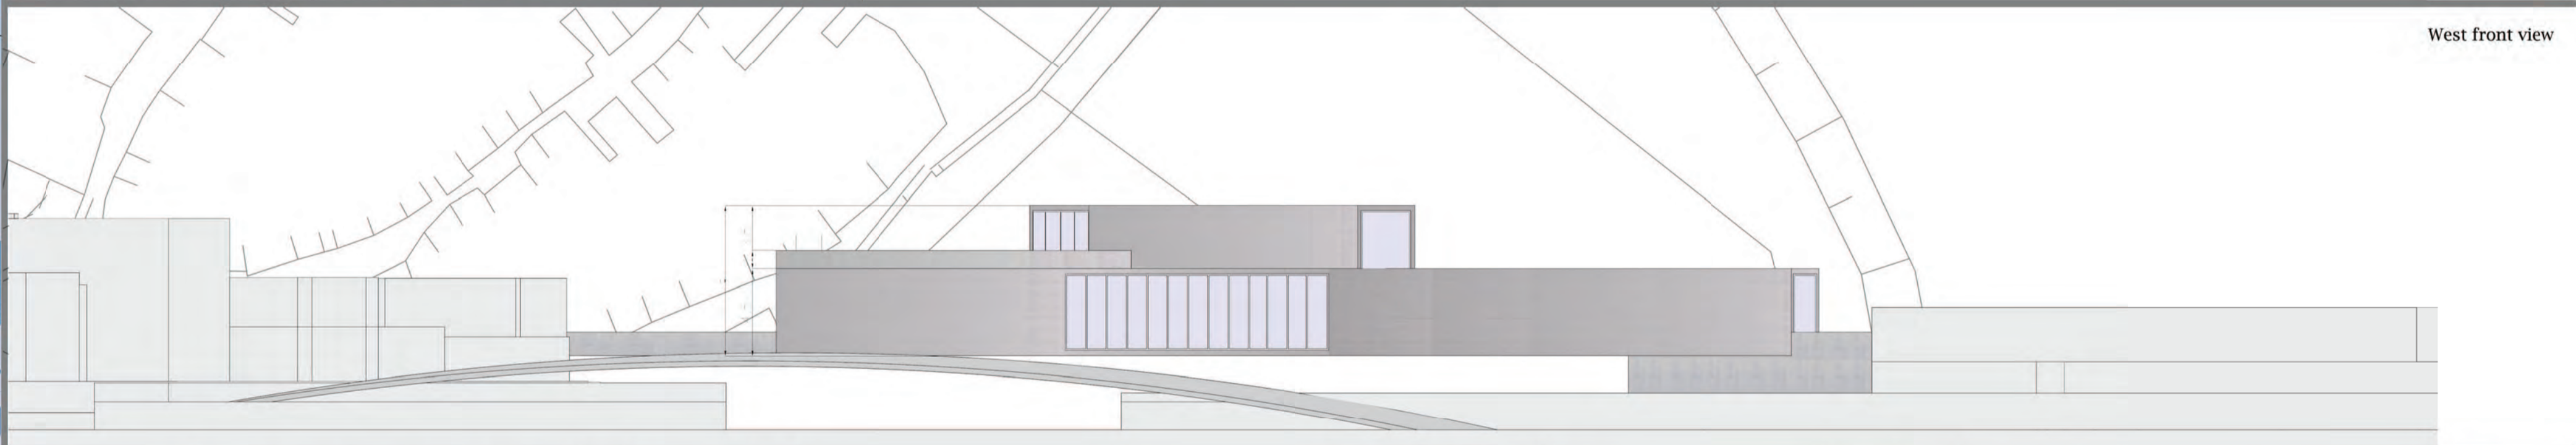

East front view

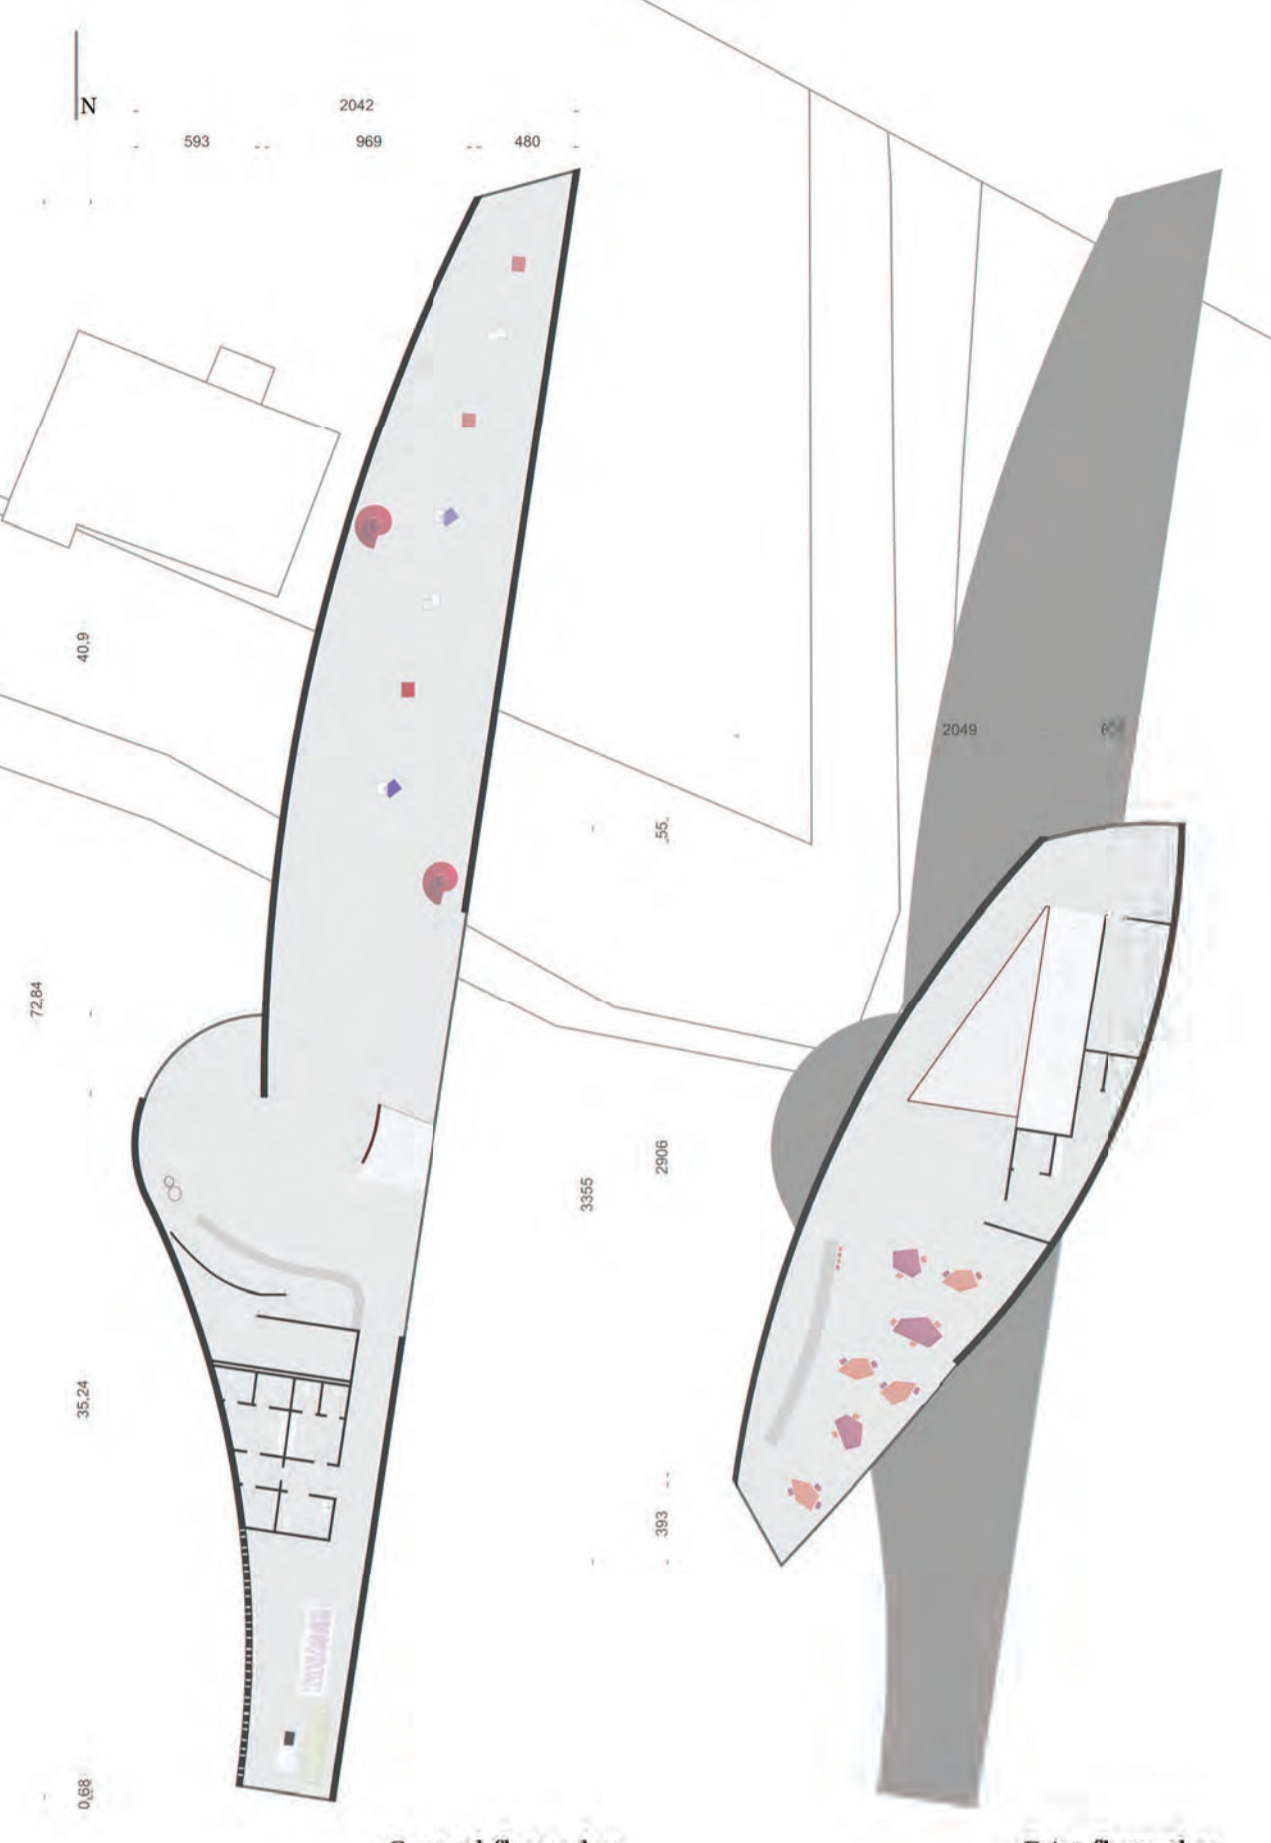

Ground floor plan

First floor plan

