




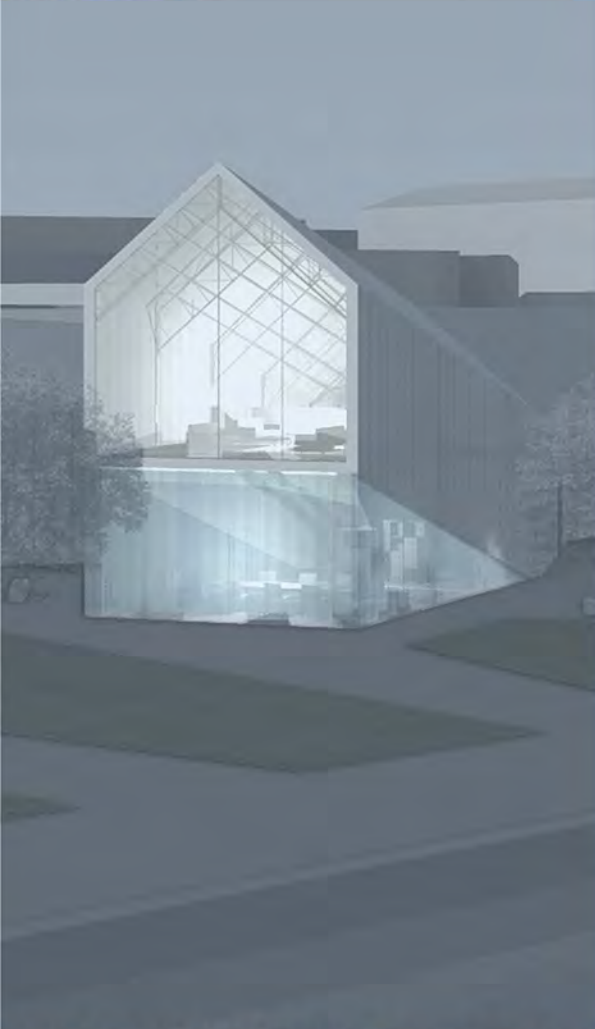


Jenia V. Esposito Gennaro Solaro

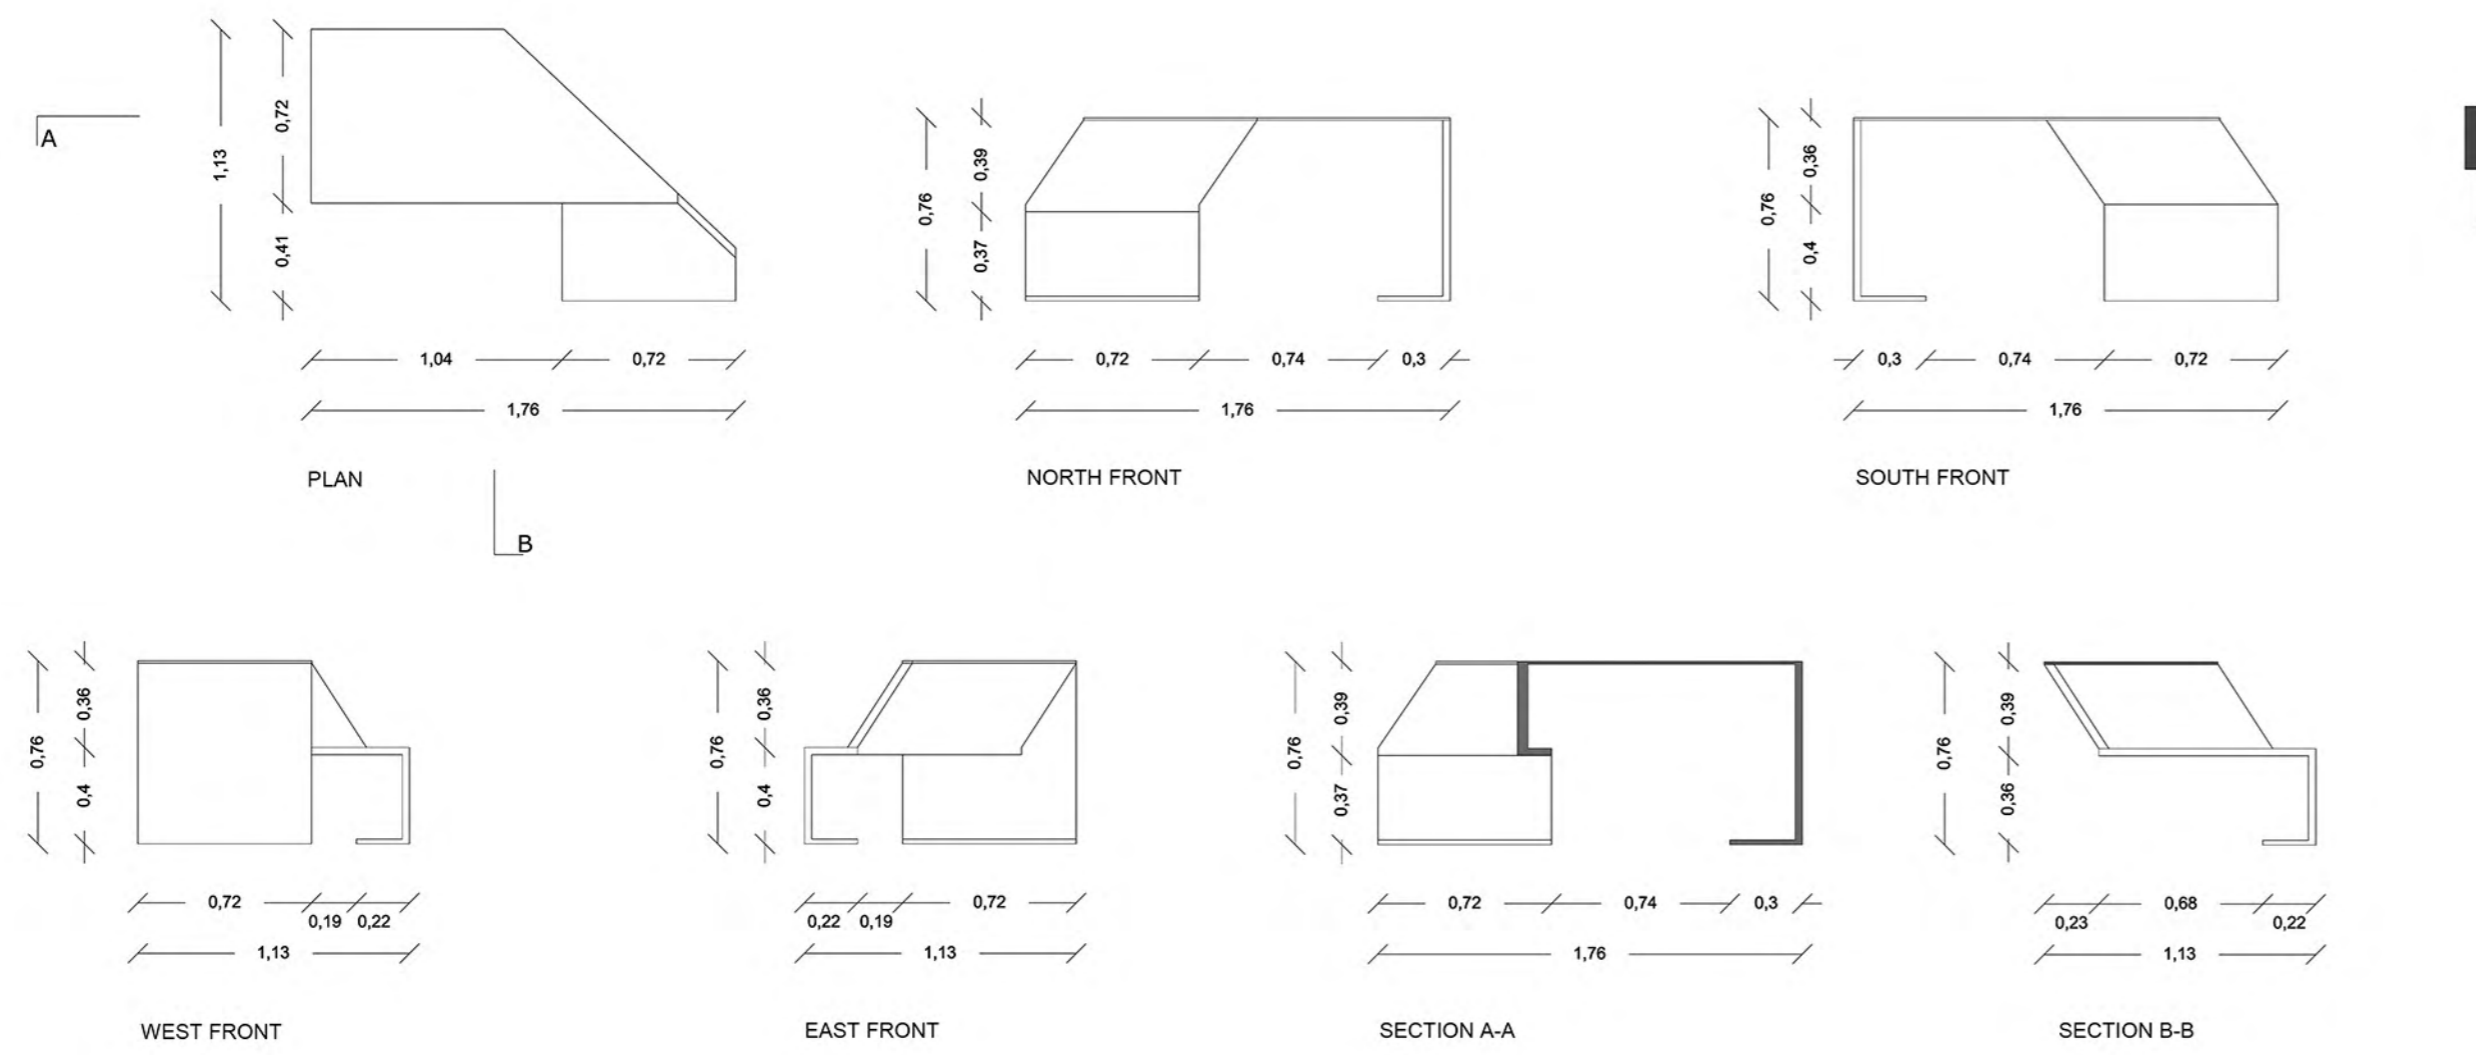

C.M.C. - COMPANY MEETING CENTER
DOCENTE: PROF. ARCH. CLAUDIO
GAMBARELLA

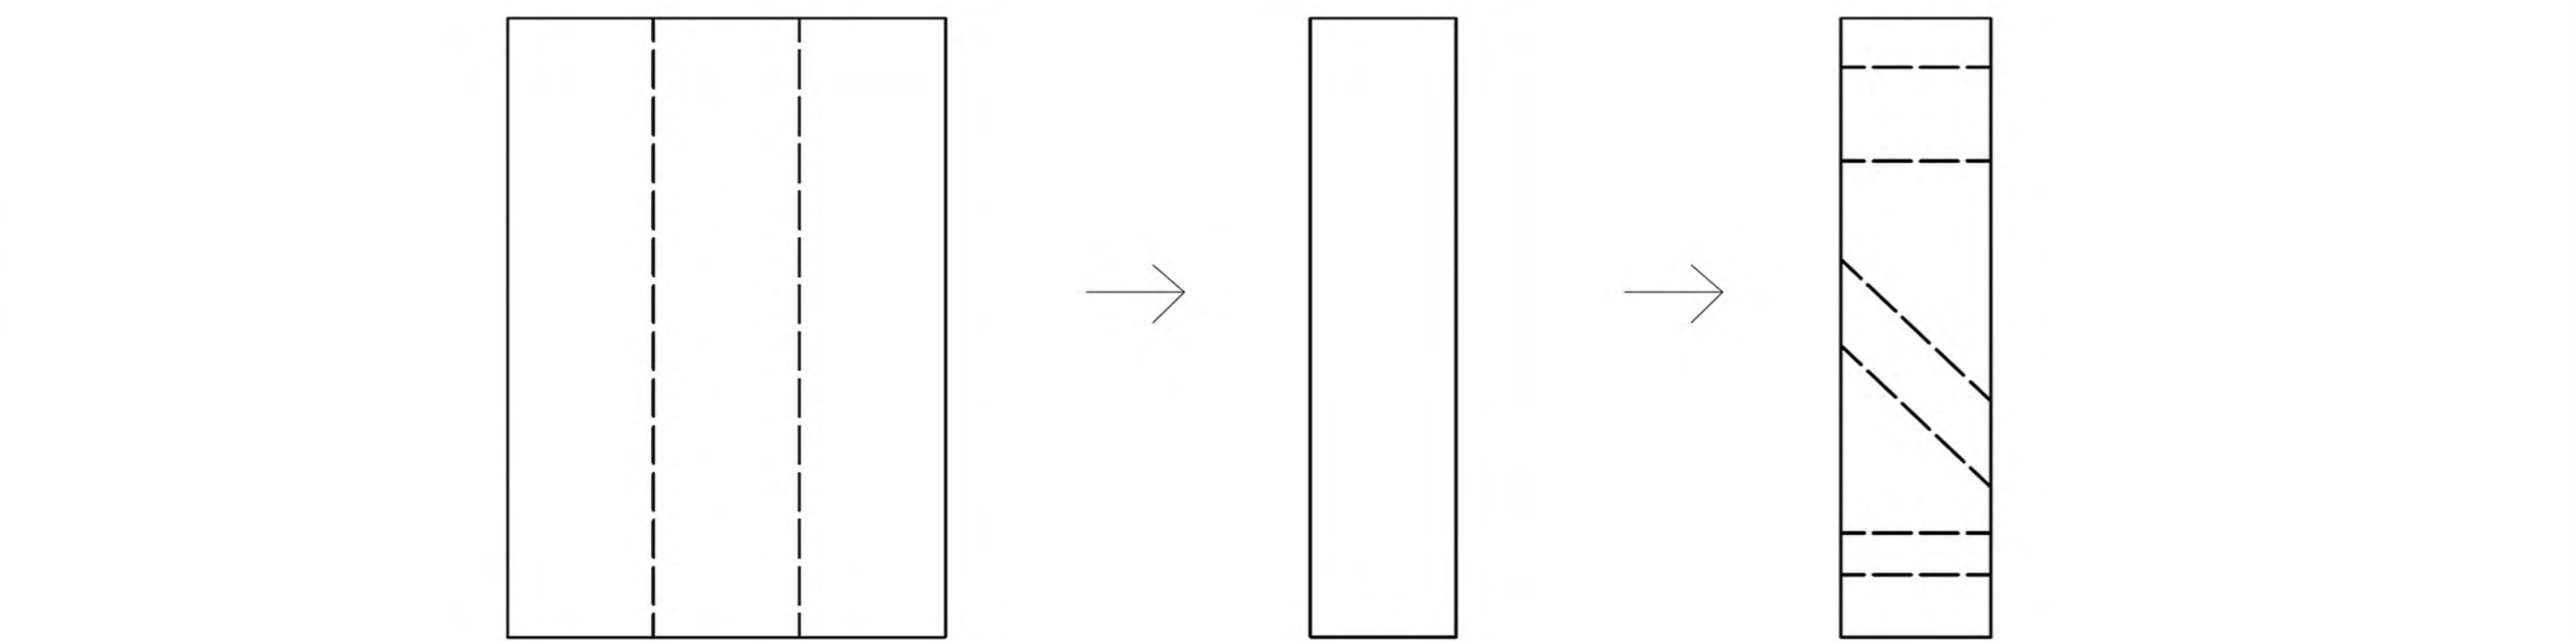




SCALE 1:100

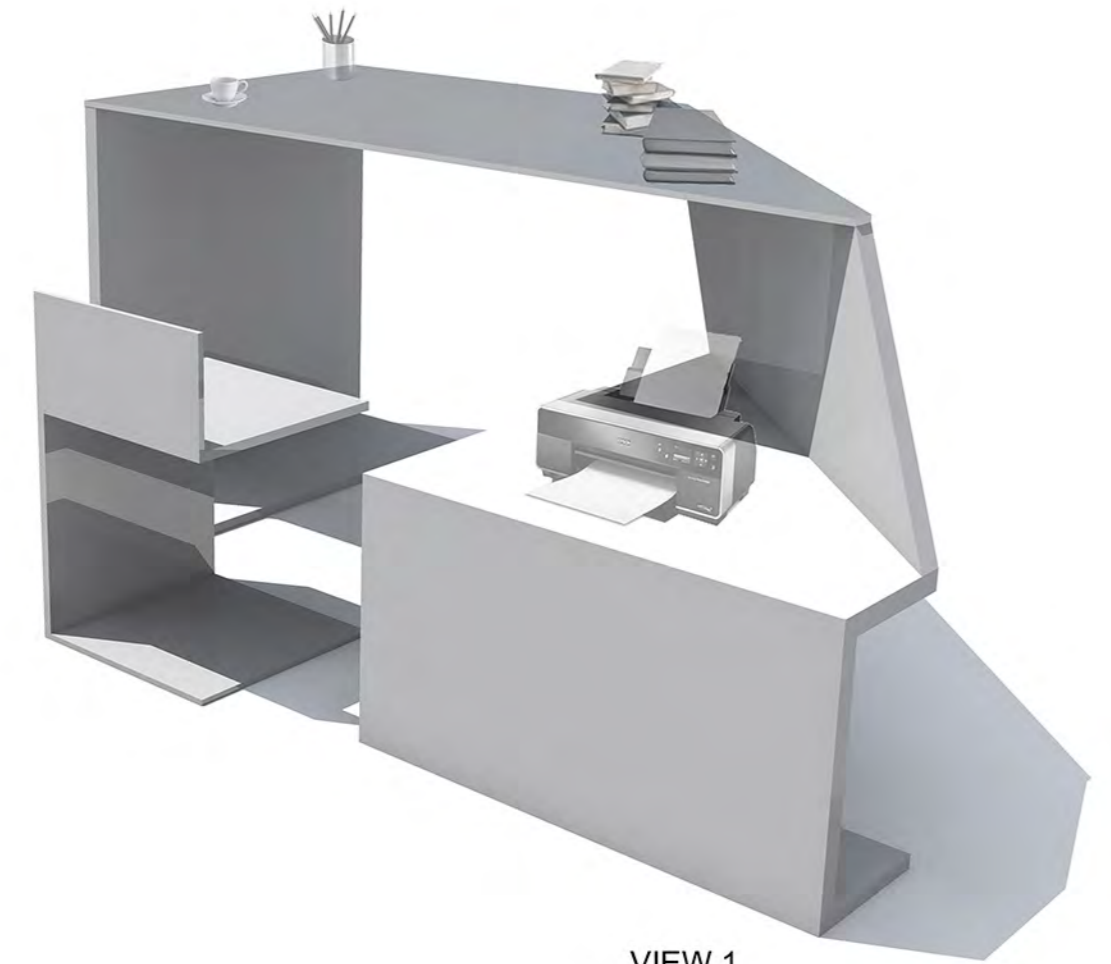

VIEW 1




VIEW 2

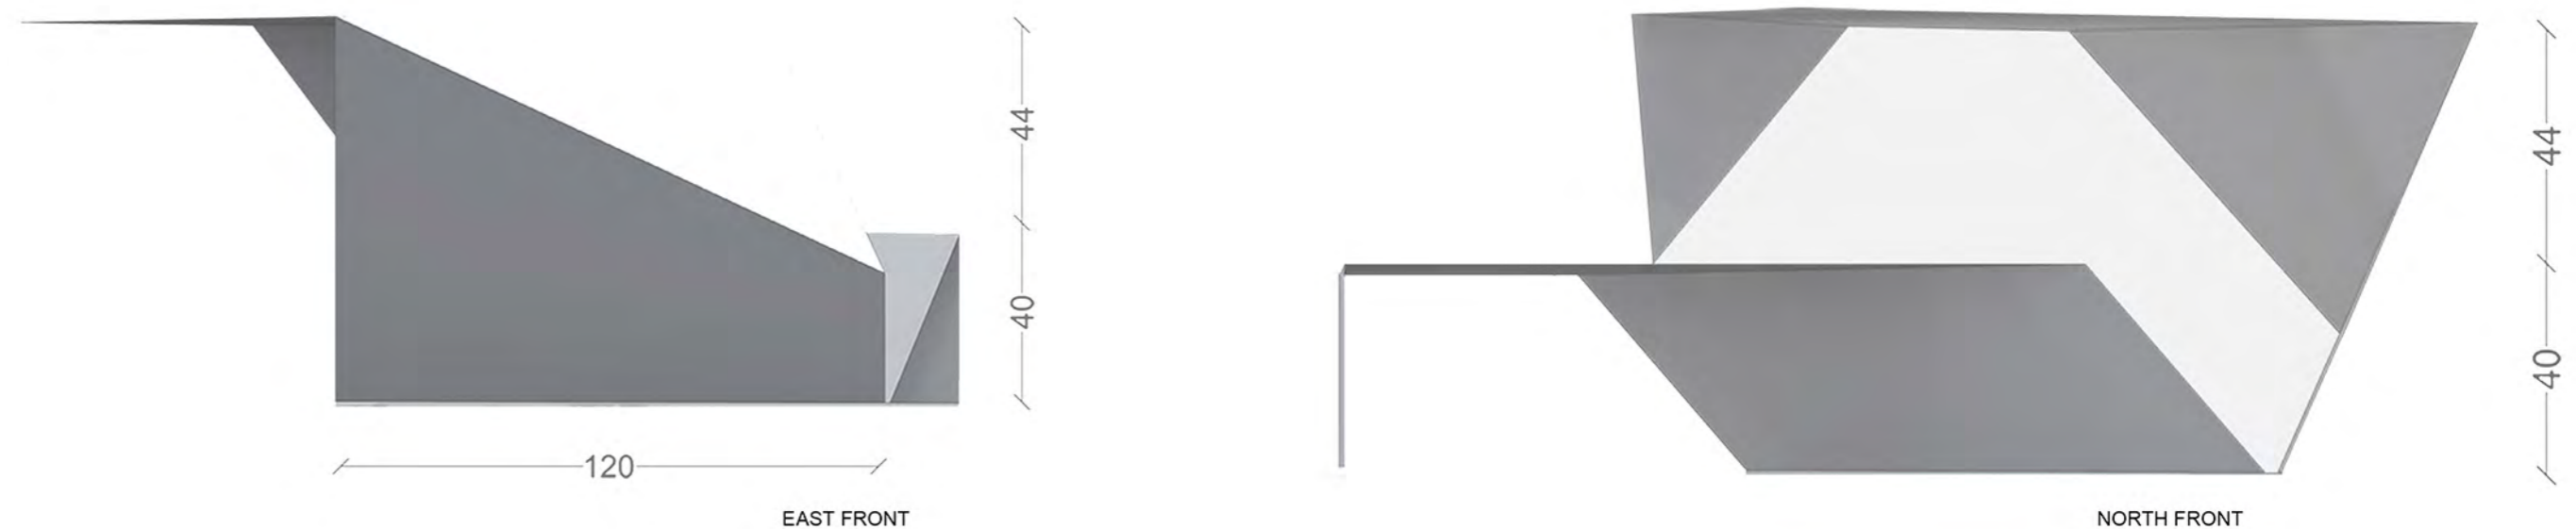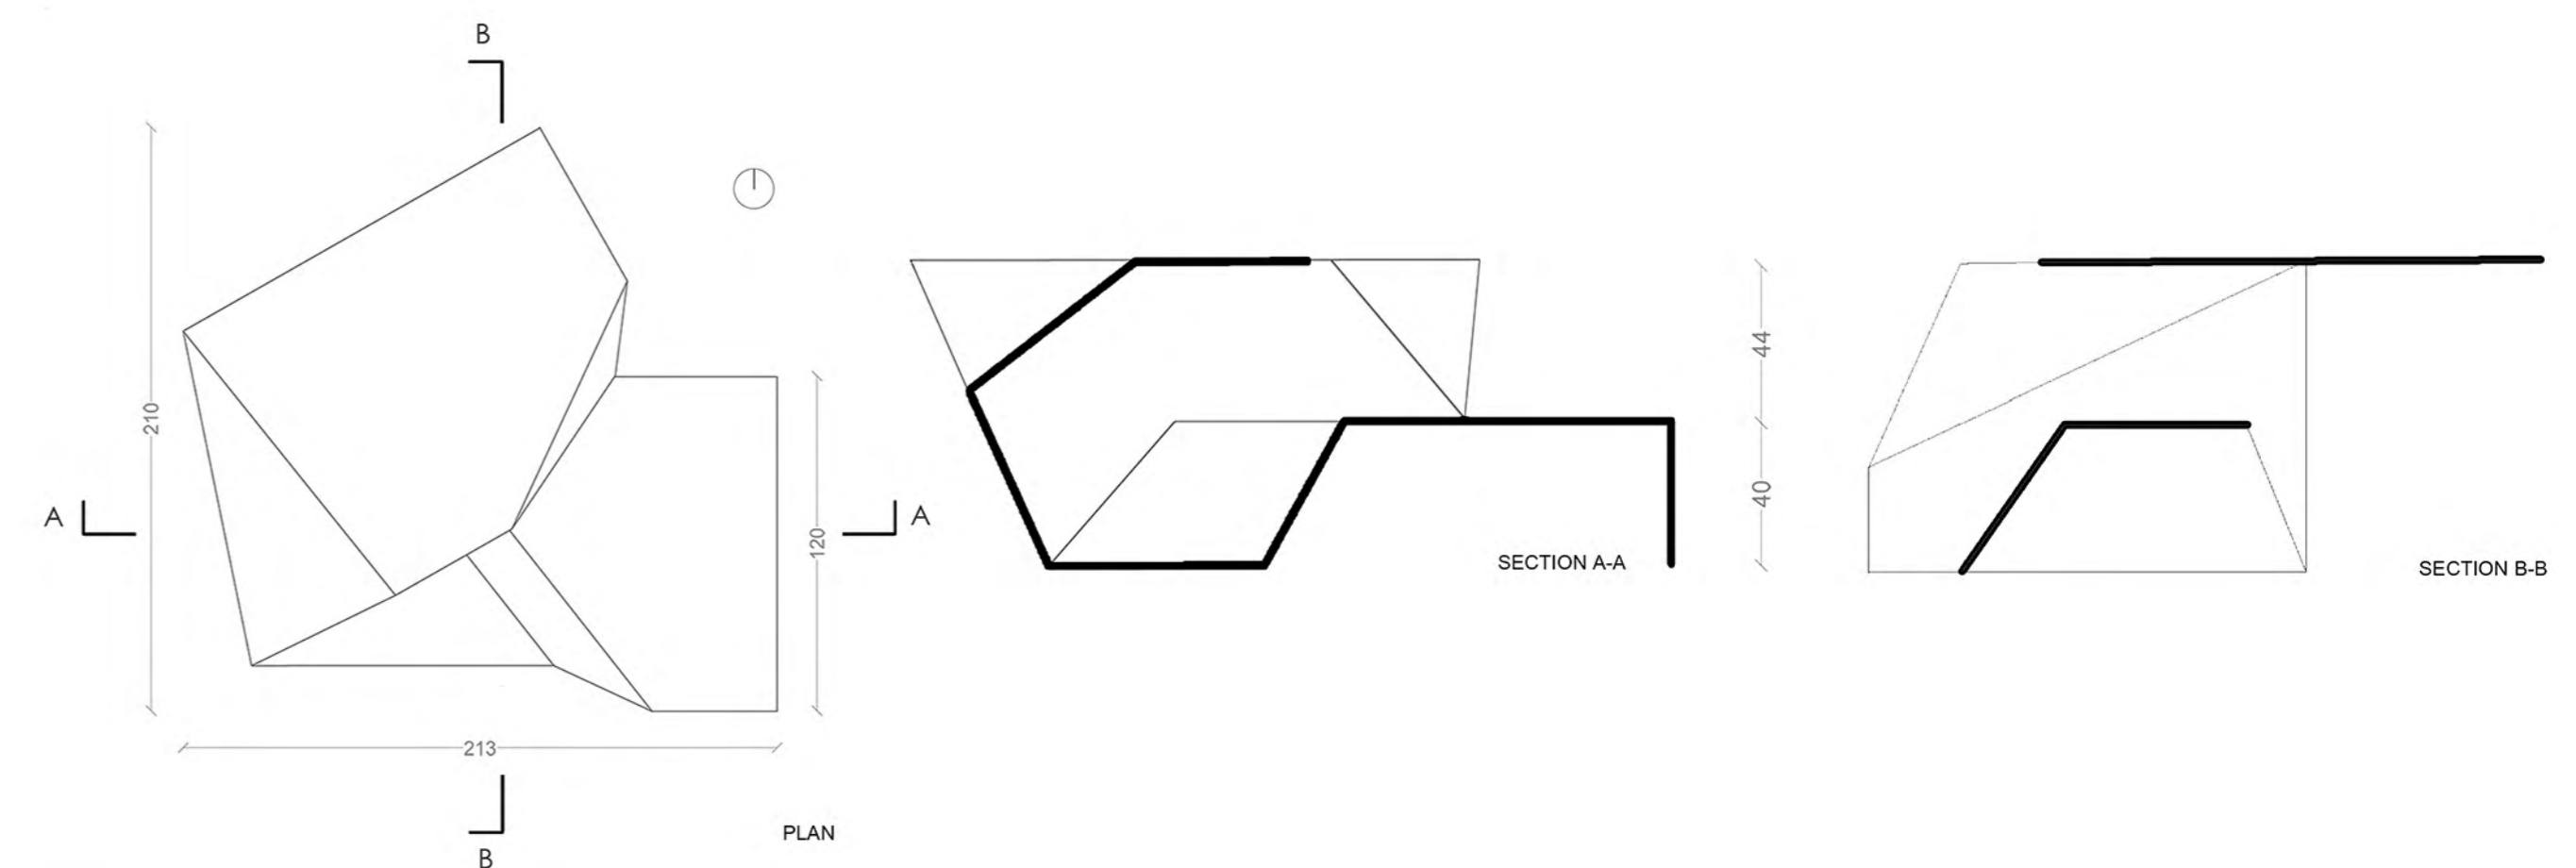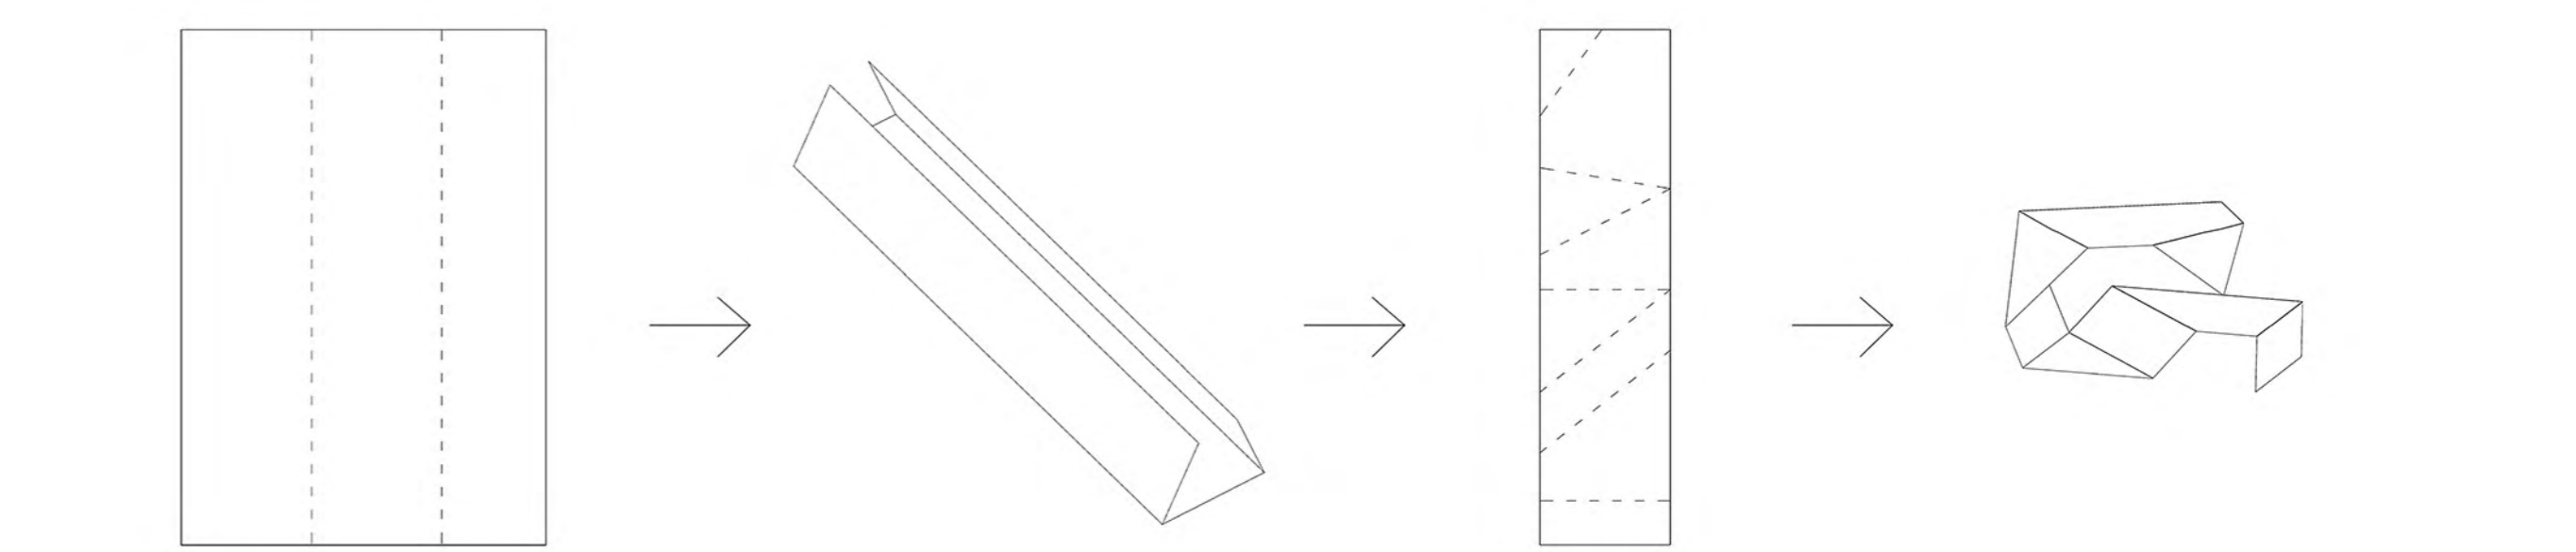

EAST FRONT

NORTH FRONT

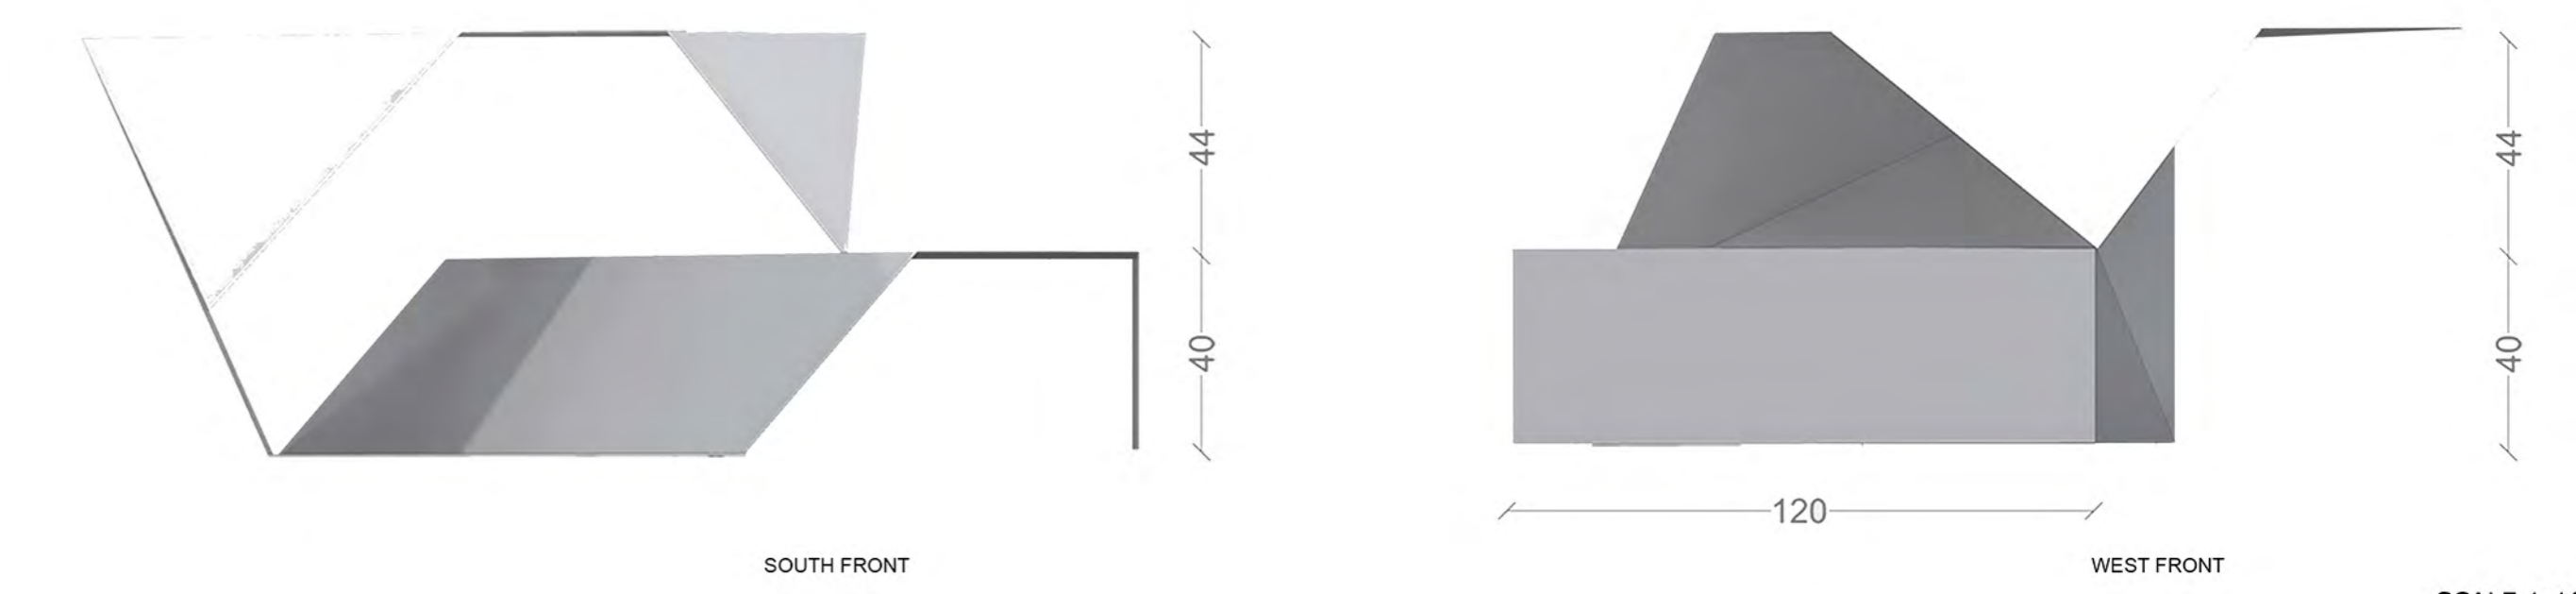

SOUTH FRONT

WEST FRONT

SCALE 1:100

VIEW 1

VIEW 2

VIEW 3

